



EXTERIOR FOUNDATION FOOTING DRAIN

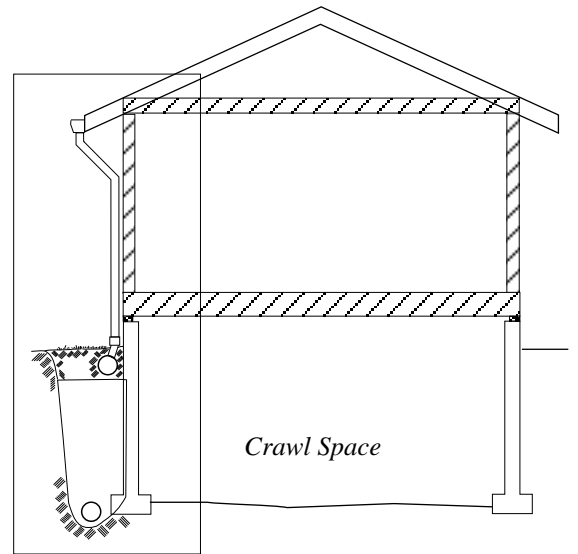

DRAWING NOT TO SCALE

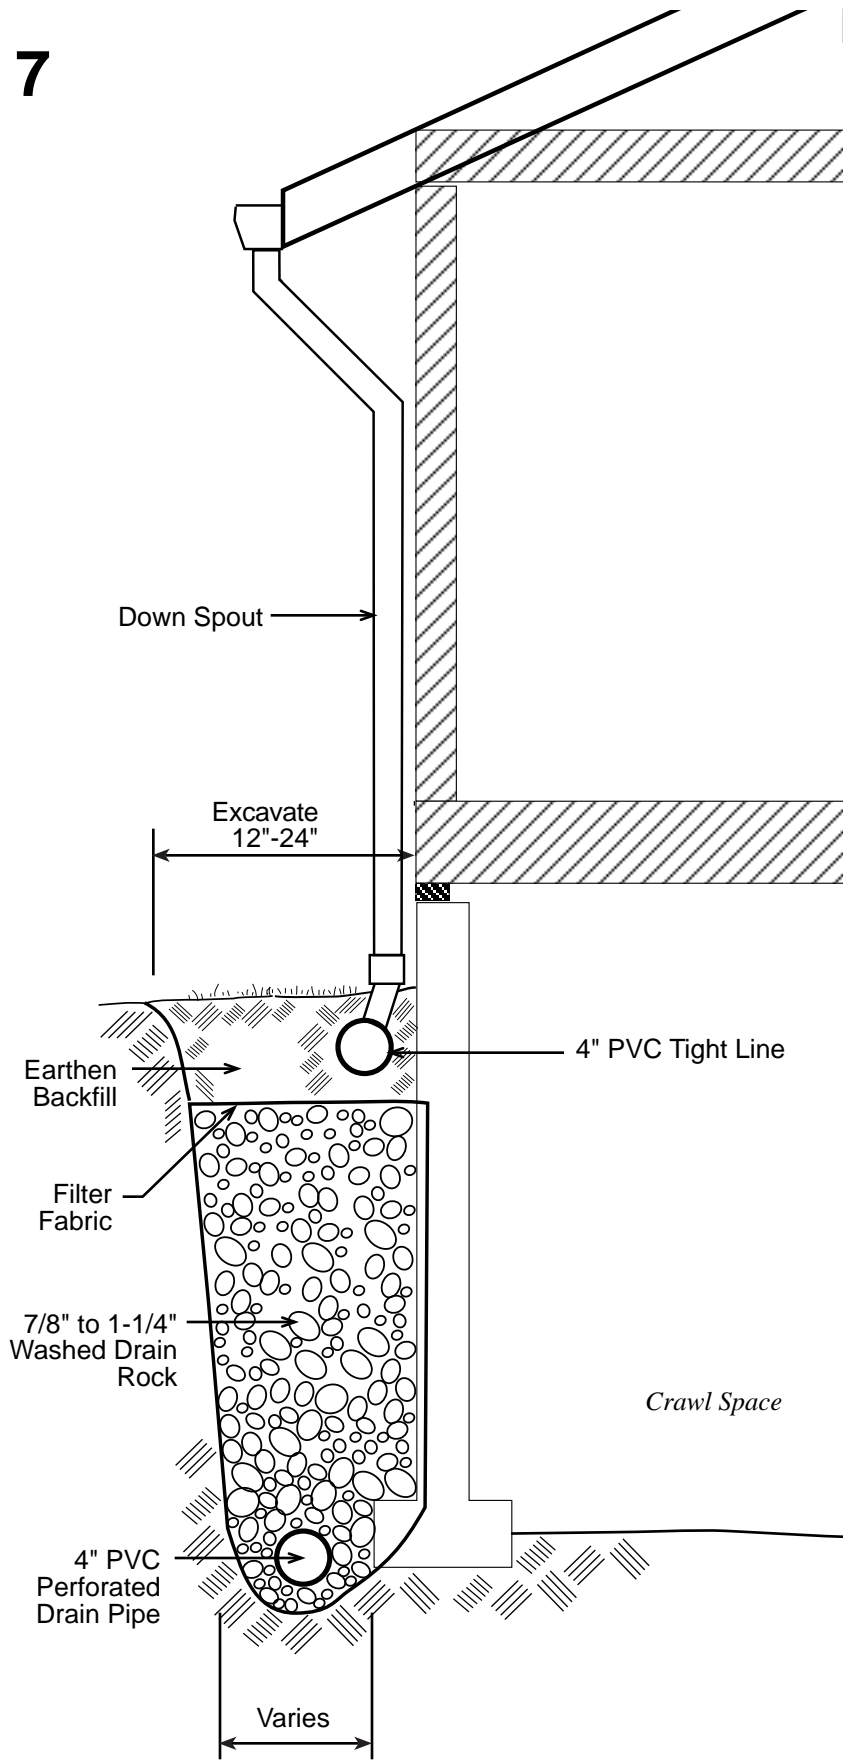